


© 2014 DAVID R. CARTER AND ASSOCIATES

ACCESS STREET


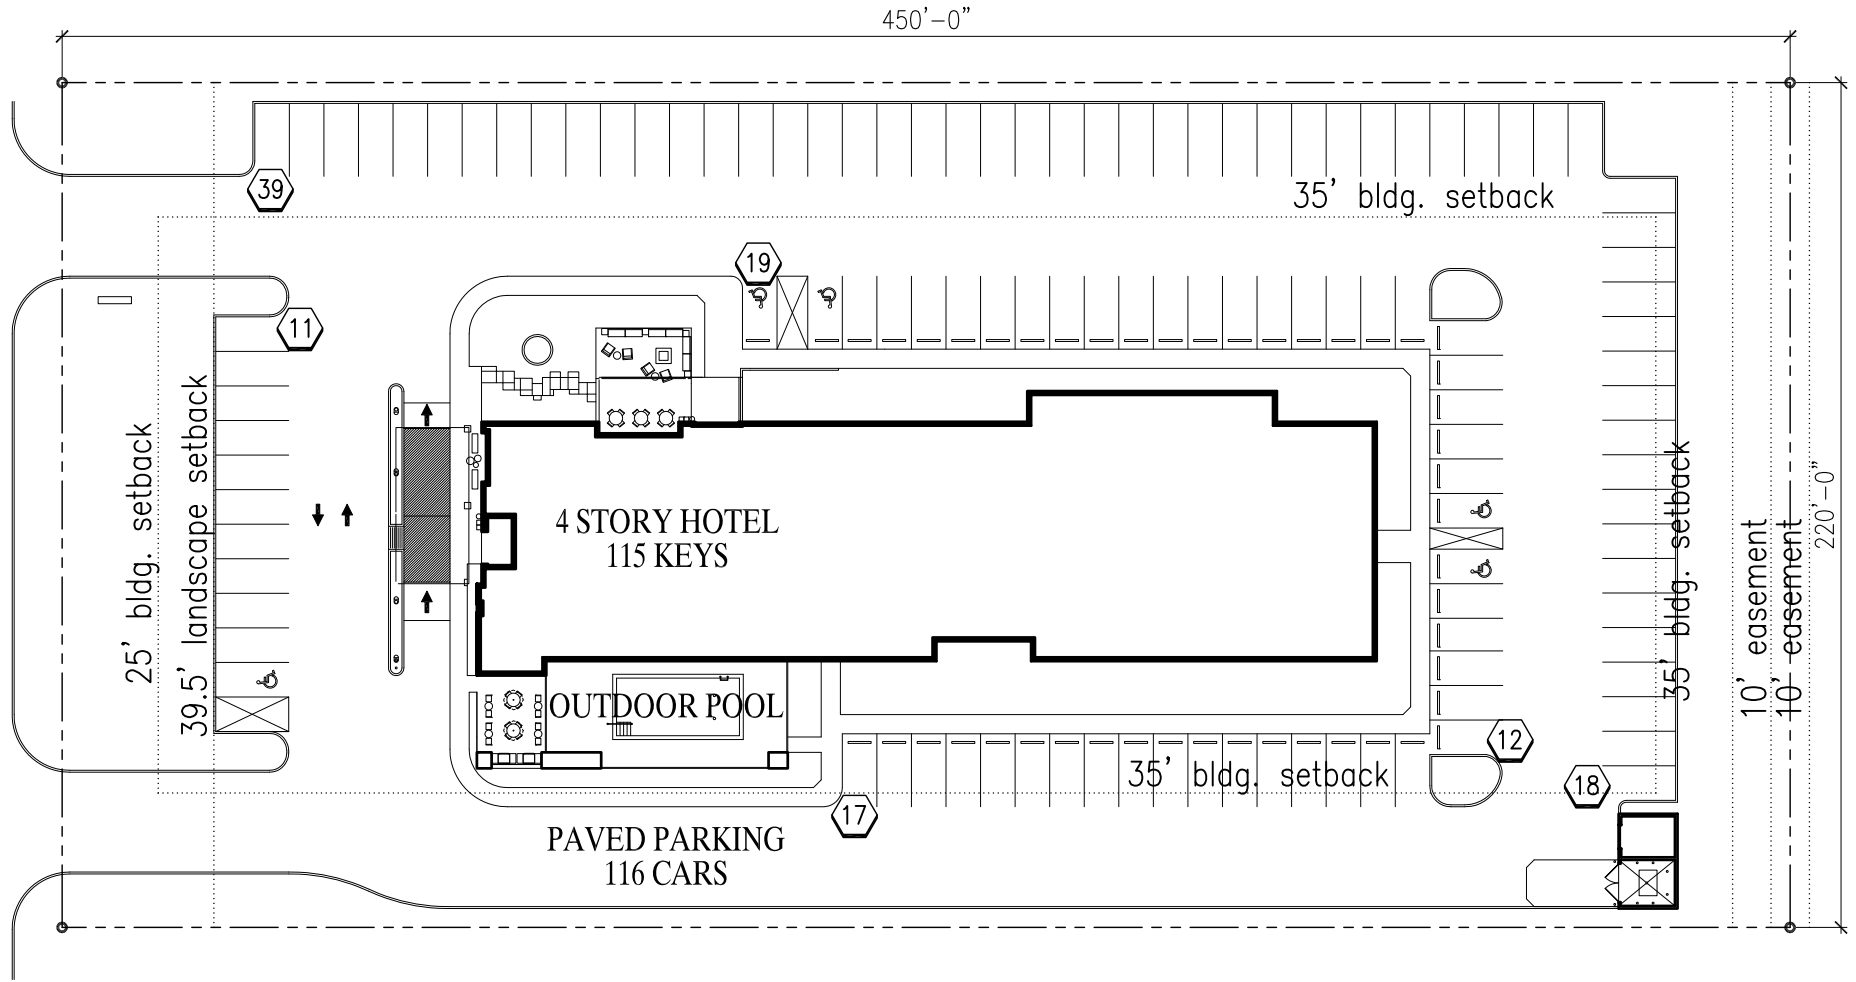


HOME2 SUITES
PROPOSED NEW HOTEL
CITY, STATE

WWW.DAVIDRCARTER.NET

DAVID R. CARTER AND ASSOCIATES



CONCEPT PLAN:
SUBJECT TO CHANGE
TO CHANGE

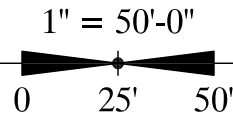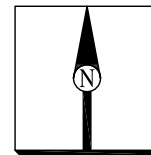

ISSUE DATE 00-00-14

1 of 2

PROJECT 00000

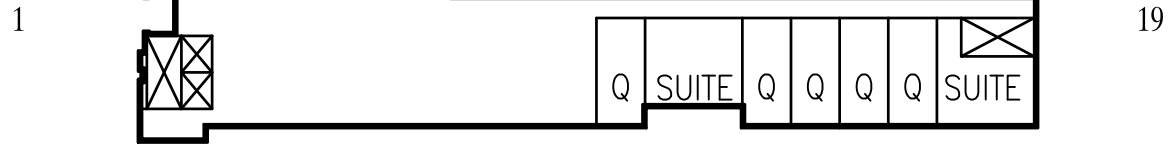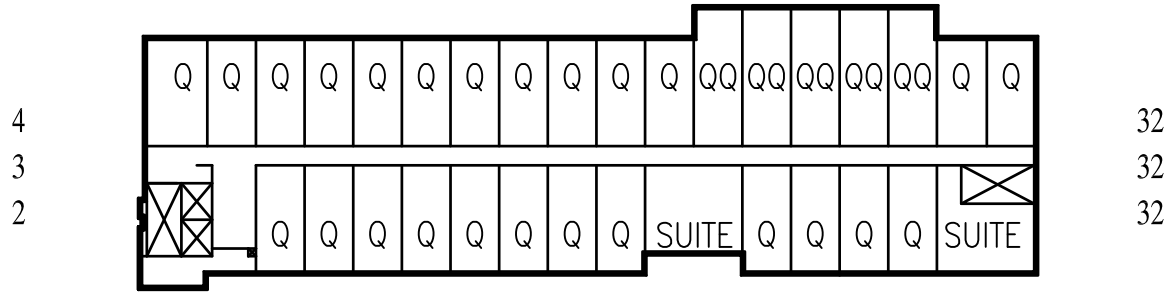

4 STORIES

115 KEYS



© 2014 DAVID R. CARTER AND ASSOCIATES

HOME2 SUITES
 PROPOSED NEW HOTEL
 CITY, STATE

WWW.DAVIDRCARTER.NET

DAVID R. CARTER AND ASSOCIATES

CONCEPT PLAN:
 SUBJECT
 TO CHANGE

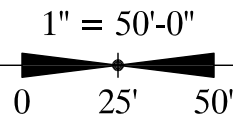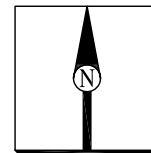

ISSUE DATE 00-00-14

2 of 2

PROJECT 00000