




02 DUMPSTER SCREEN / STORAGE

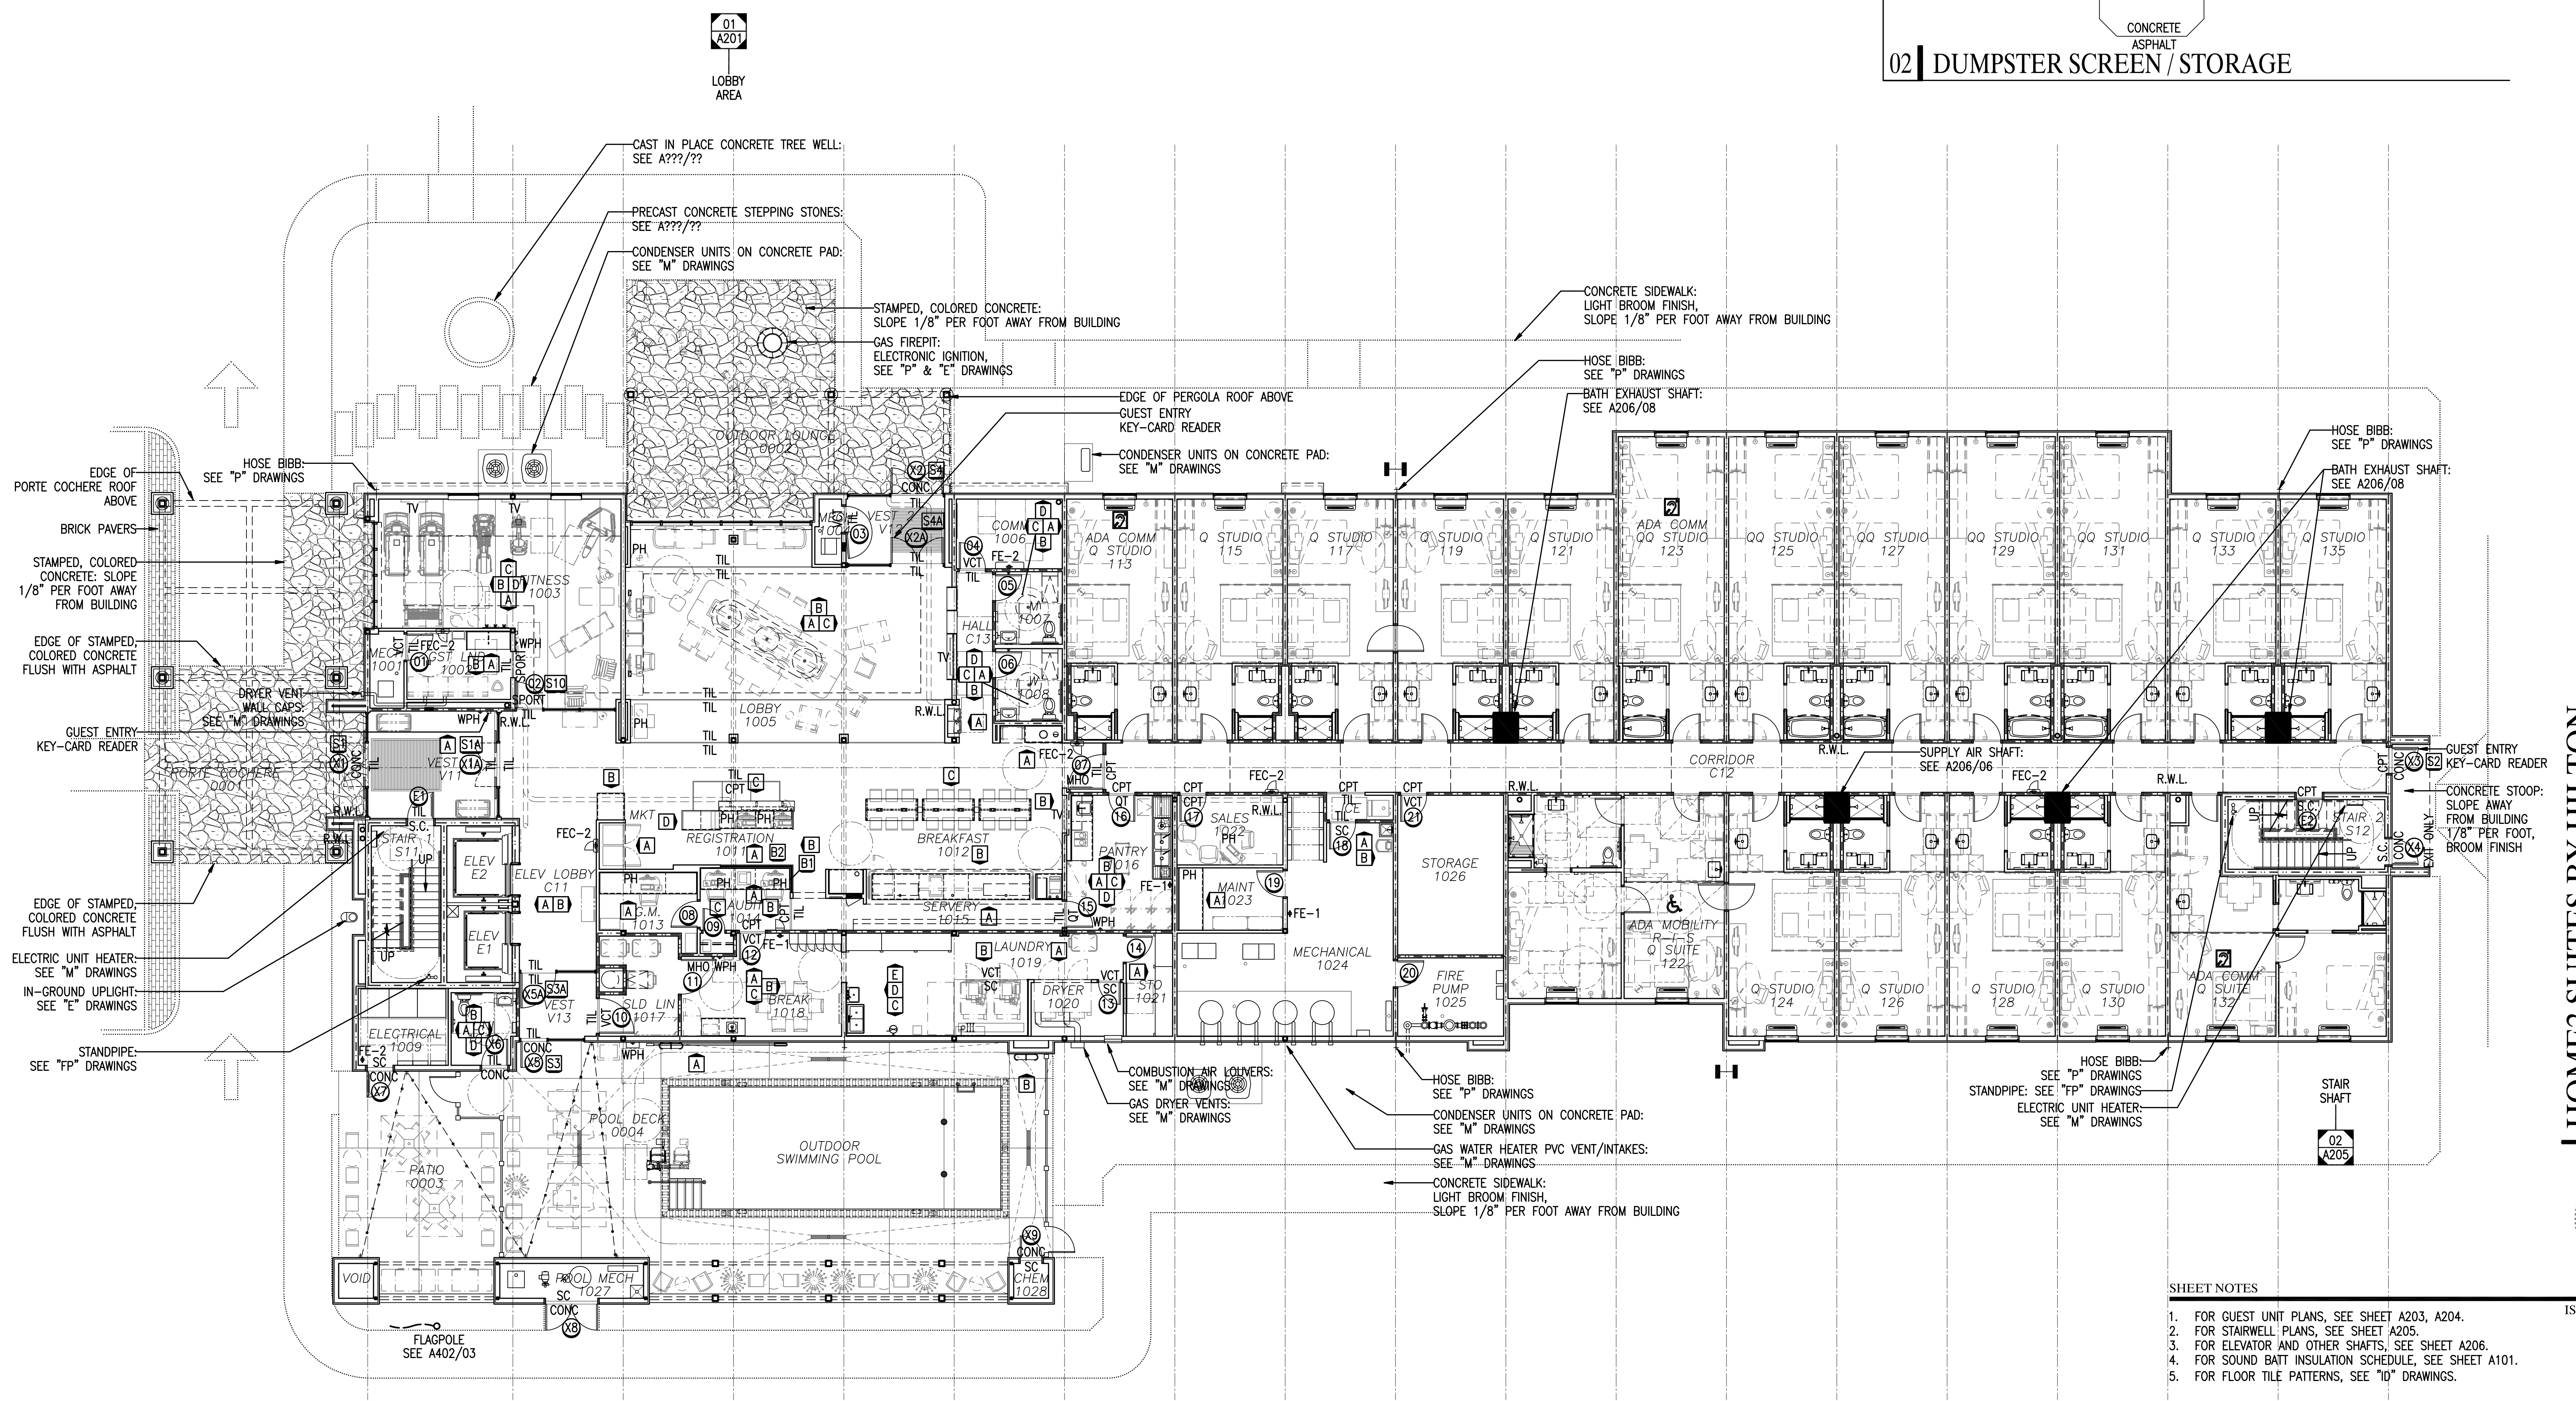


HOME2 SUITES BY HILTON
 NEW HOTEL
 CITY, STATE
 WWW.DAVIDRCARTER.NET
 DAVID R. CARTER AND ASSOCIATES

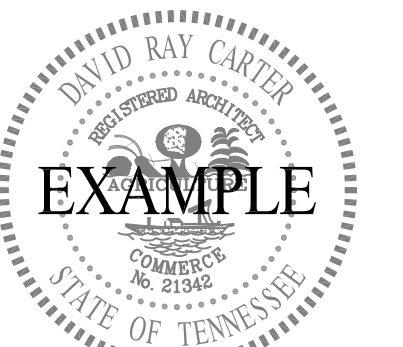

- SHEET NOTES**
1. FOR GUEST UNIT PLANS, SEE SHEET A203, A204.
 2. FOR STAIRWELL PLANS, SEE SHEET A205.
 3. FOR ELEVATOR AND OTHER SHAFTS, SEE SHEET A206.
 4. FOR SOUND BATT INSULATION SCHEDULE, SEE SHEET A101.
 5. FOR FLOOR TILE PATTERNS, SEE "ID" DRAWINGS.
- ISSUE DATE 00-00-00
 REVISION LOG

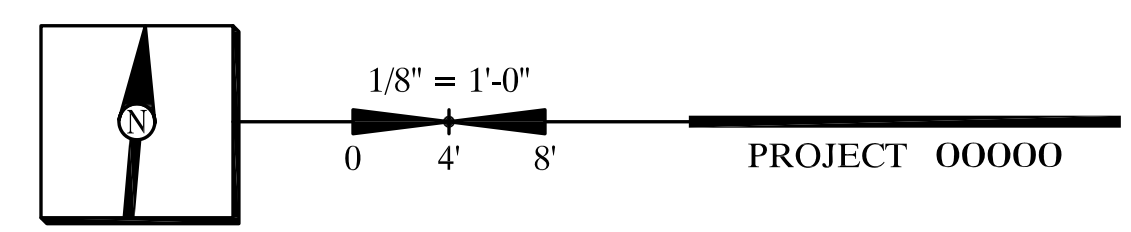

30 x 42

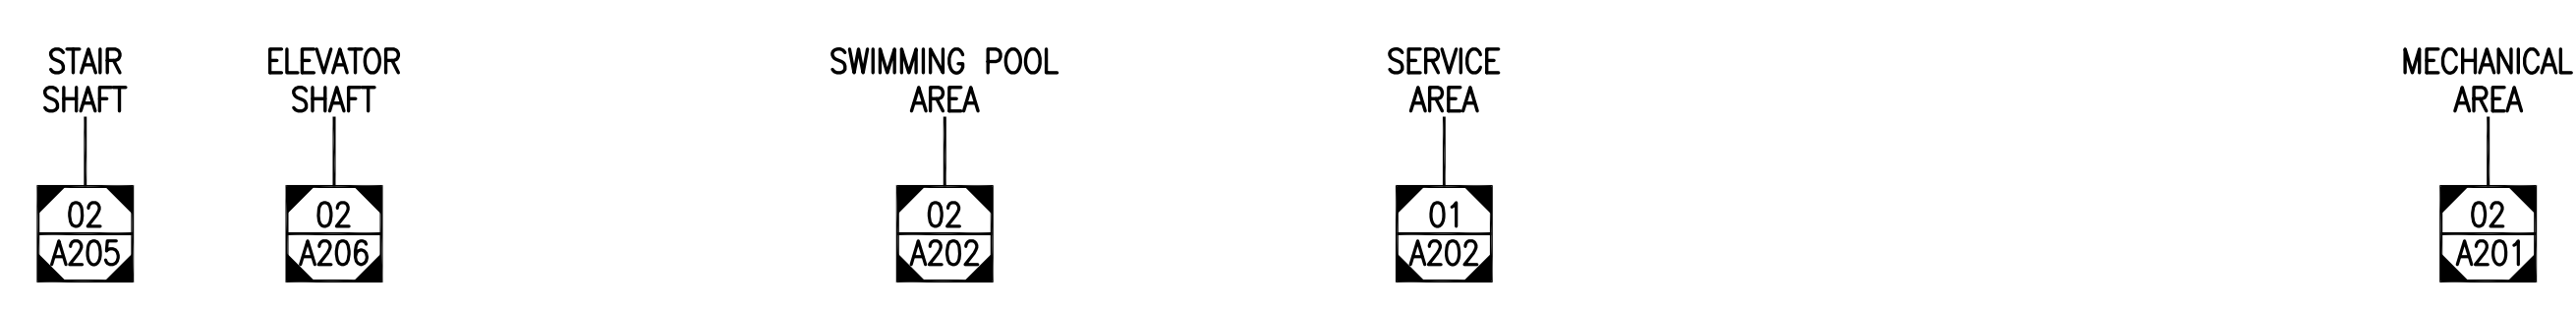

LEVEL 1 FLOOR PLAN-NOTED **A131**