
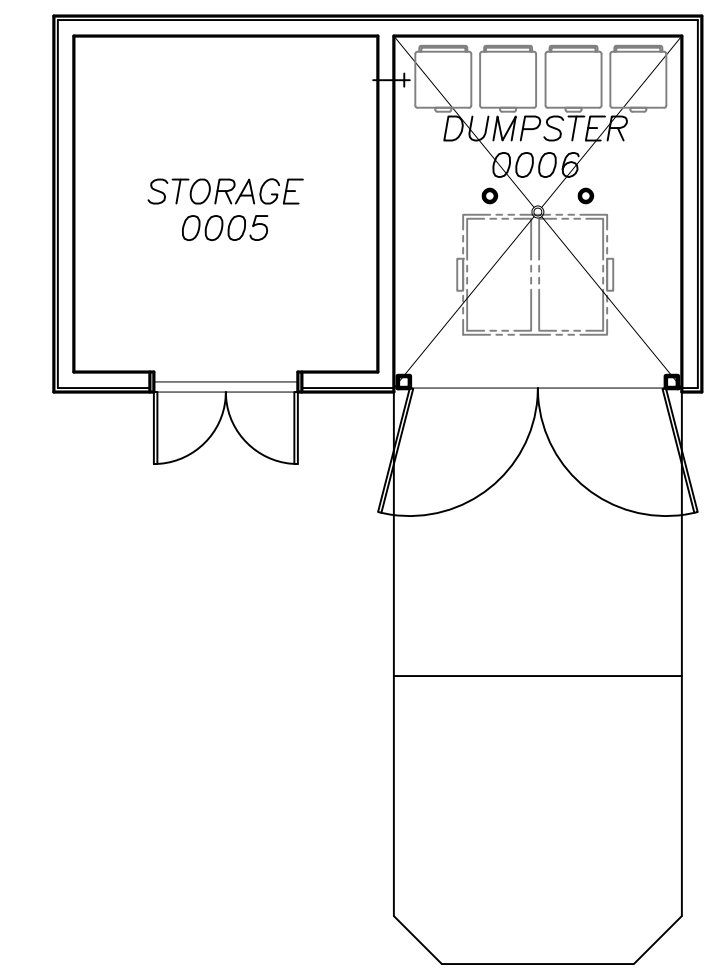


30 x 42

01 LEVEL 1

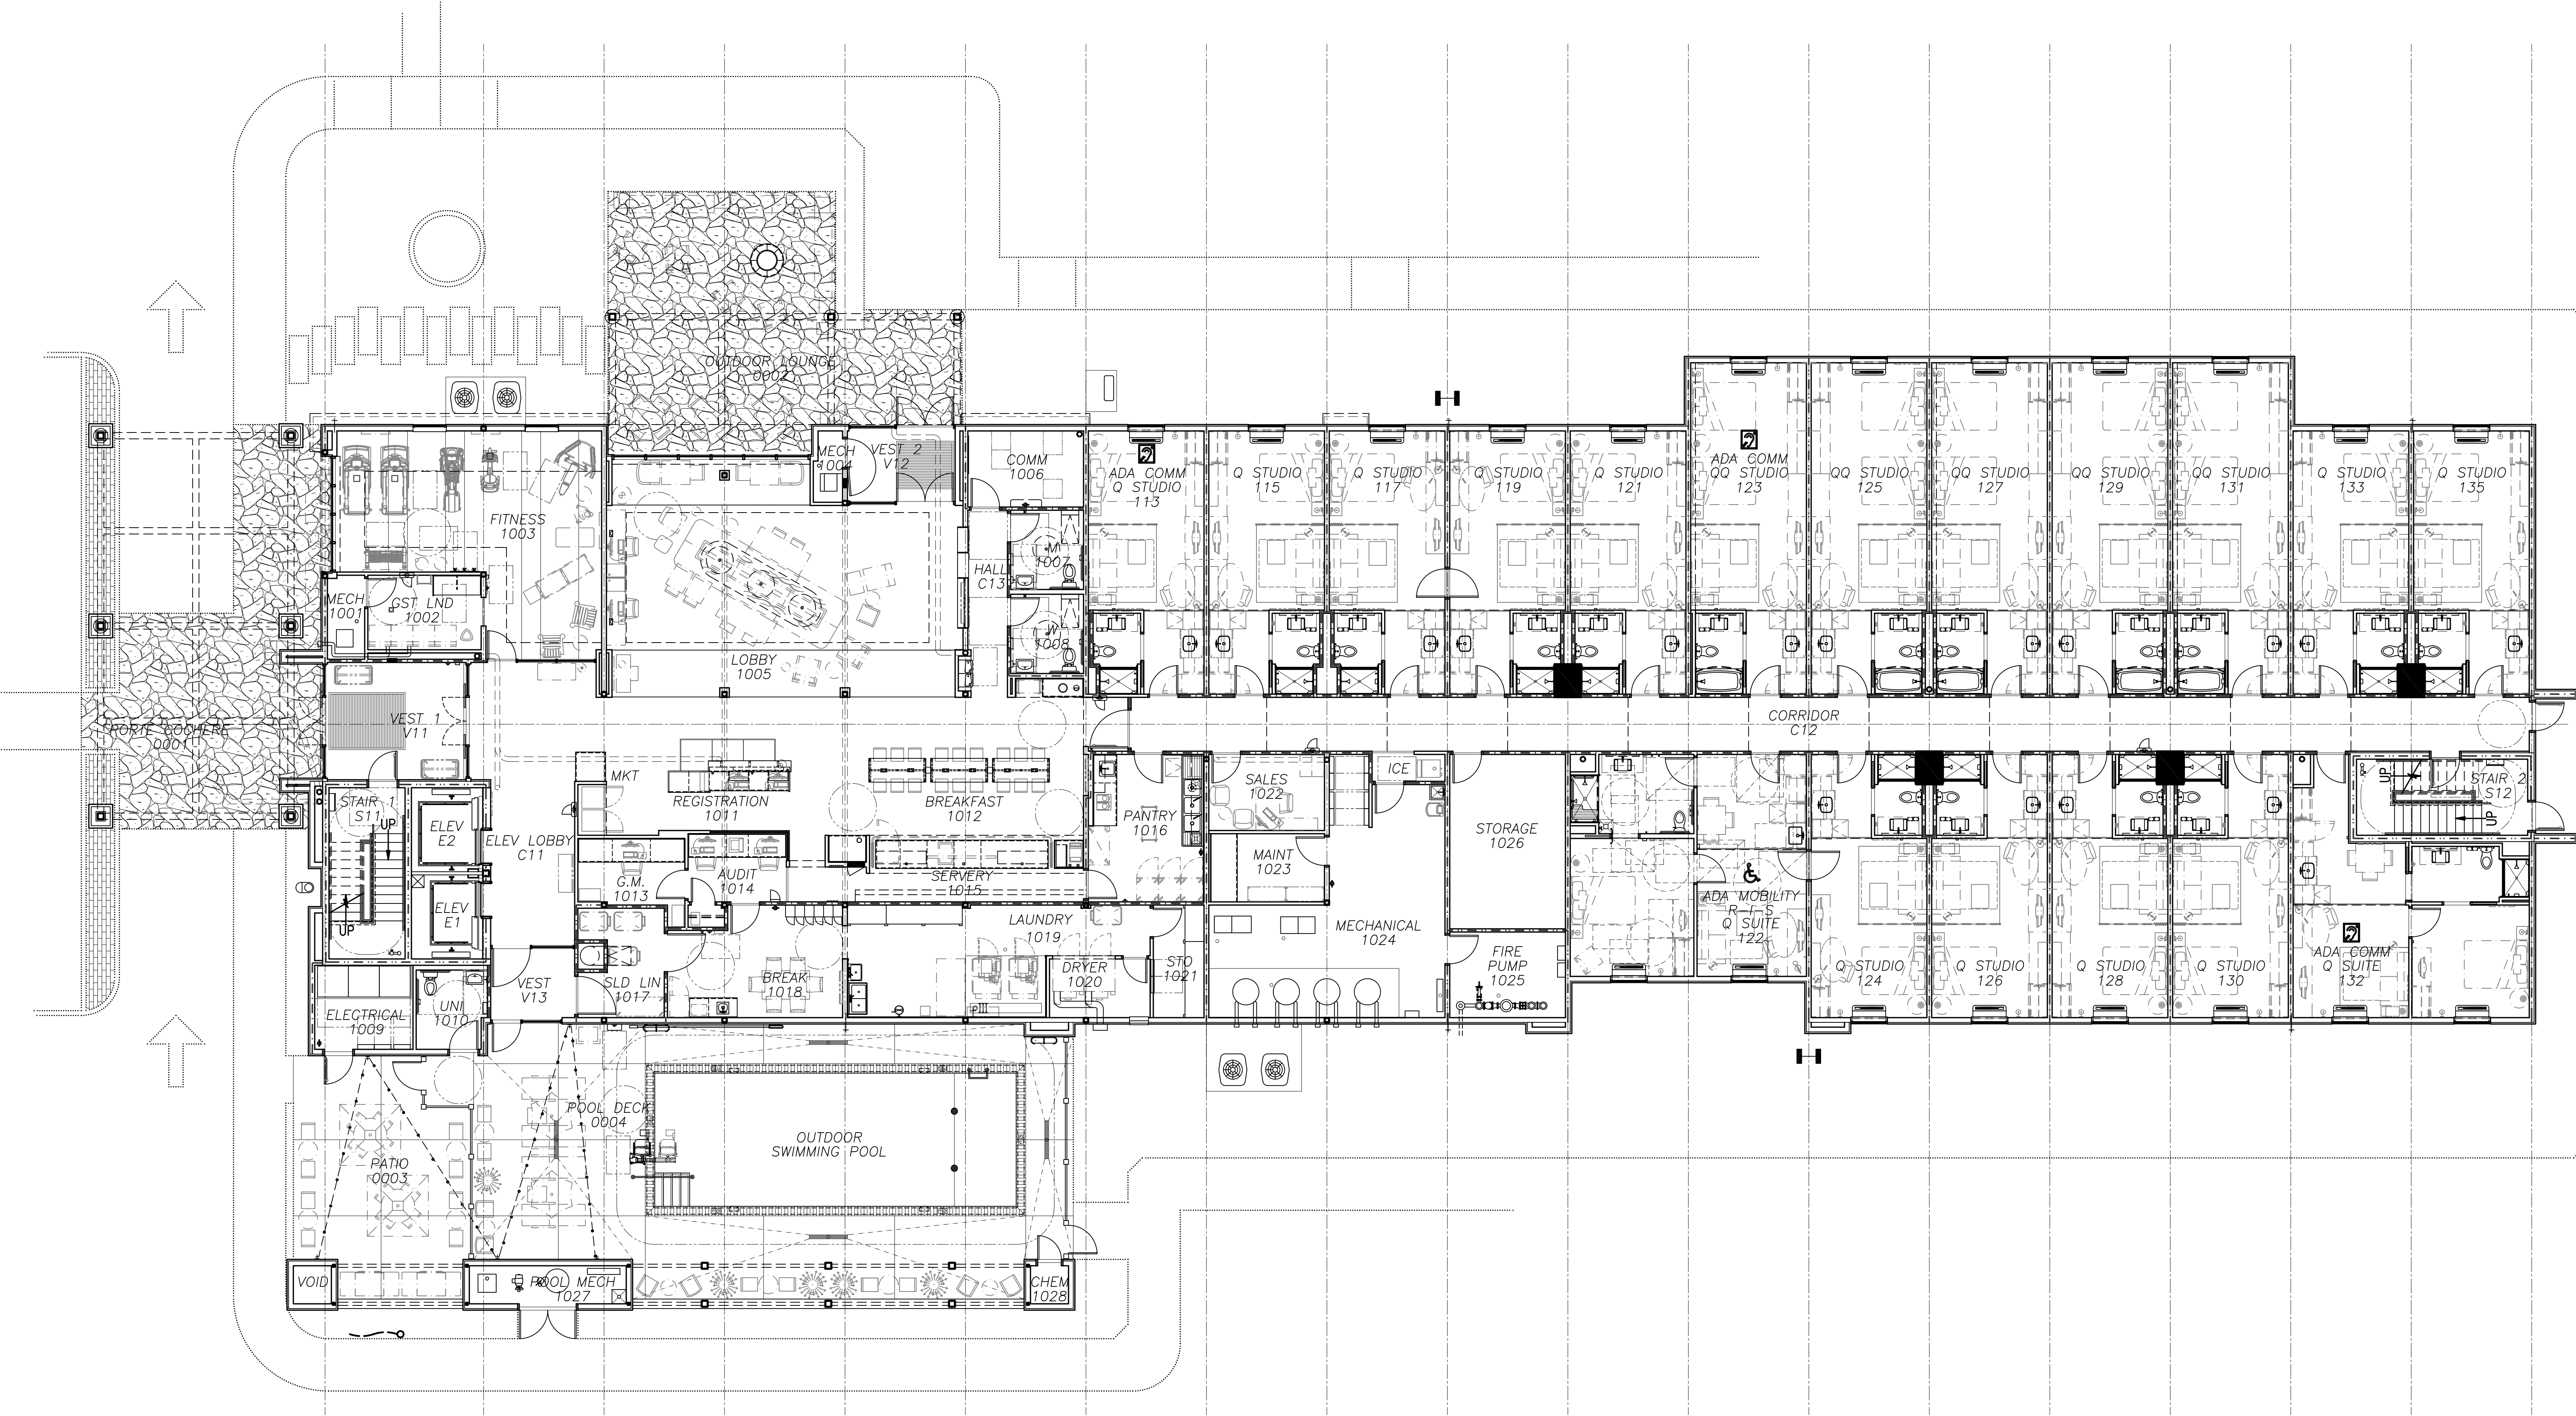


02 DUMPSTER SCREEN / STORAGE

HOME2 SUITES BY HILTON  
 NEW HOTEL  
 CITY, STATE  
 WWW.DAVIDRCARTER.NET  
 DAVID R. CARTER AND ASSOCIATES

PRELIMINARY:  
 NOT FOR  
 CONSTRUCTION

ISSUE DATE 00-00-00  
 ▲ REVISION LOG

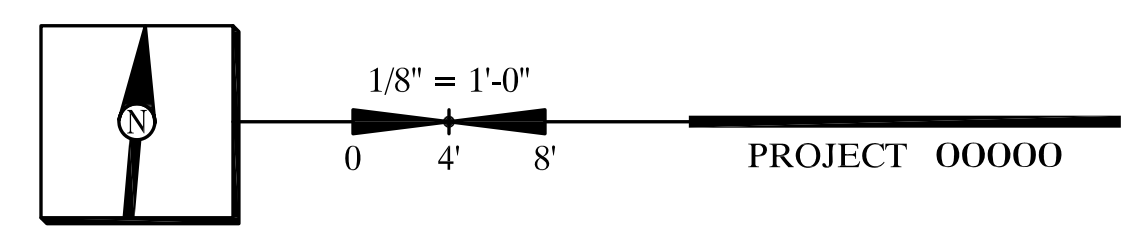

LEVEL 1 FLOOR PLAN-NOTED A131